

FM Conway WSP
70 Chancery Lane
London WC2A 1AF

Email: GeorgeStreet@wsp.com
Reference: C.WD13553
Date: 25/11/2024

Dear Resident/Business Owner,

Re: Westminster City Council Consultation on Proposed Improvements to George Street and Manchester Street

Westminster City Council is seeking your feedback on proposed highway and public realm improvements on George Street and Manchester Street. The Council has commissioned FM Conway WSP, its service provider, to develop these proposals. As a local resident or stakeholder, your feedback is valuable to us, and we encourage you to review the proposed plans and share your thoughts.

The scheme proposals aim to enhance pedestrian safety, improve accessibility, and create a cohesive street environment. Key elements of the proposed improvements include:

- Widening footways to allow more space for pedestrians;
- Raising the carriageway level to match the footway;
- Replacing the existing asphalt footways with new, uniform concrete pavers;
- Adding a new cycle hangar and six cycle stands;
- Additional work will be carried out on the private land at George's Pocket Park to repave the area.

You can find further details in the drawing overleaf.

Consultation Period

The consultation period will run from 25 November to 9 December 2024. We would be pleased to receive any comments or observations you may have by 9 December 2024.


How to Provide Feedback

Please email your feedback to GeorgeStreet@wsp.com, quoting reference: C.WD13553/17 George Street in all correspondence.

Thank you for your participation in this consultation. If you require any materials in alternative formats, please do not hesitate to get in touch.

Yours faithfully,

George Street and Manchester Street Consultation Team
Westminster City Council

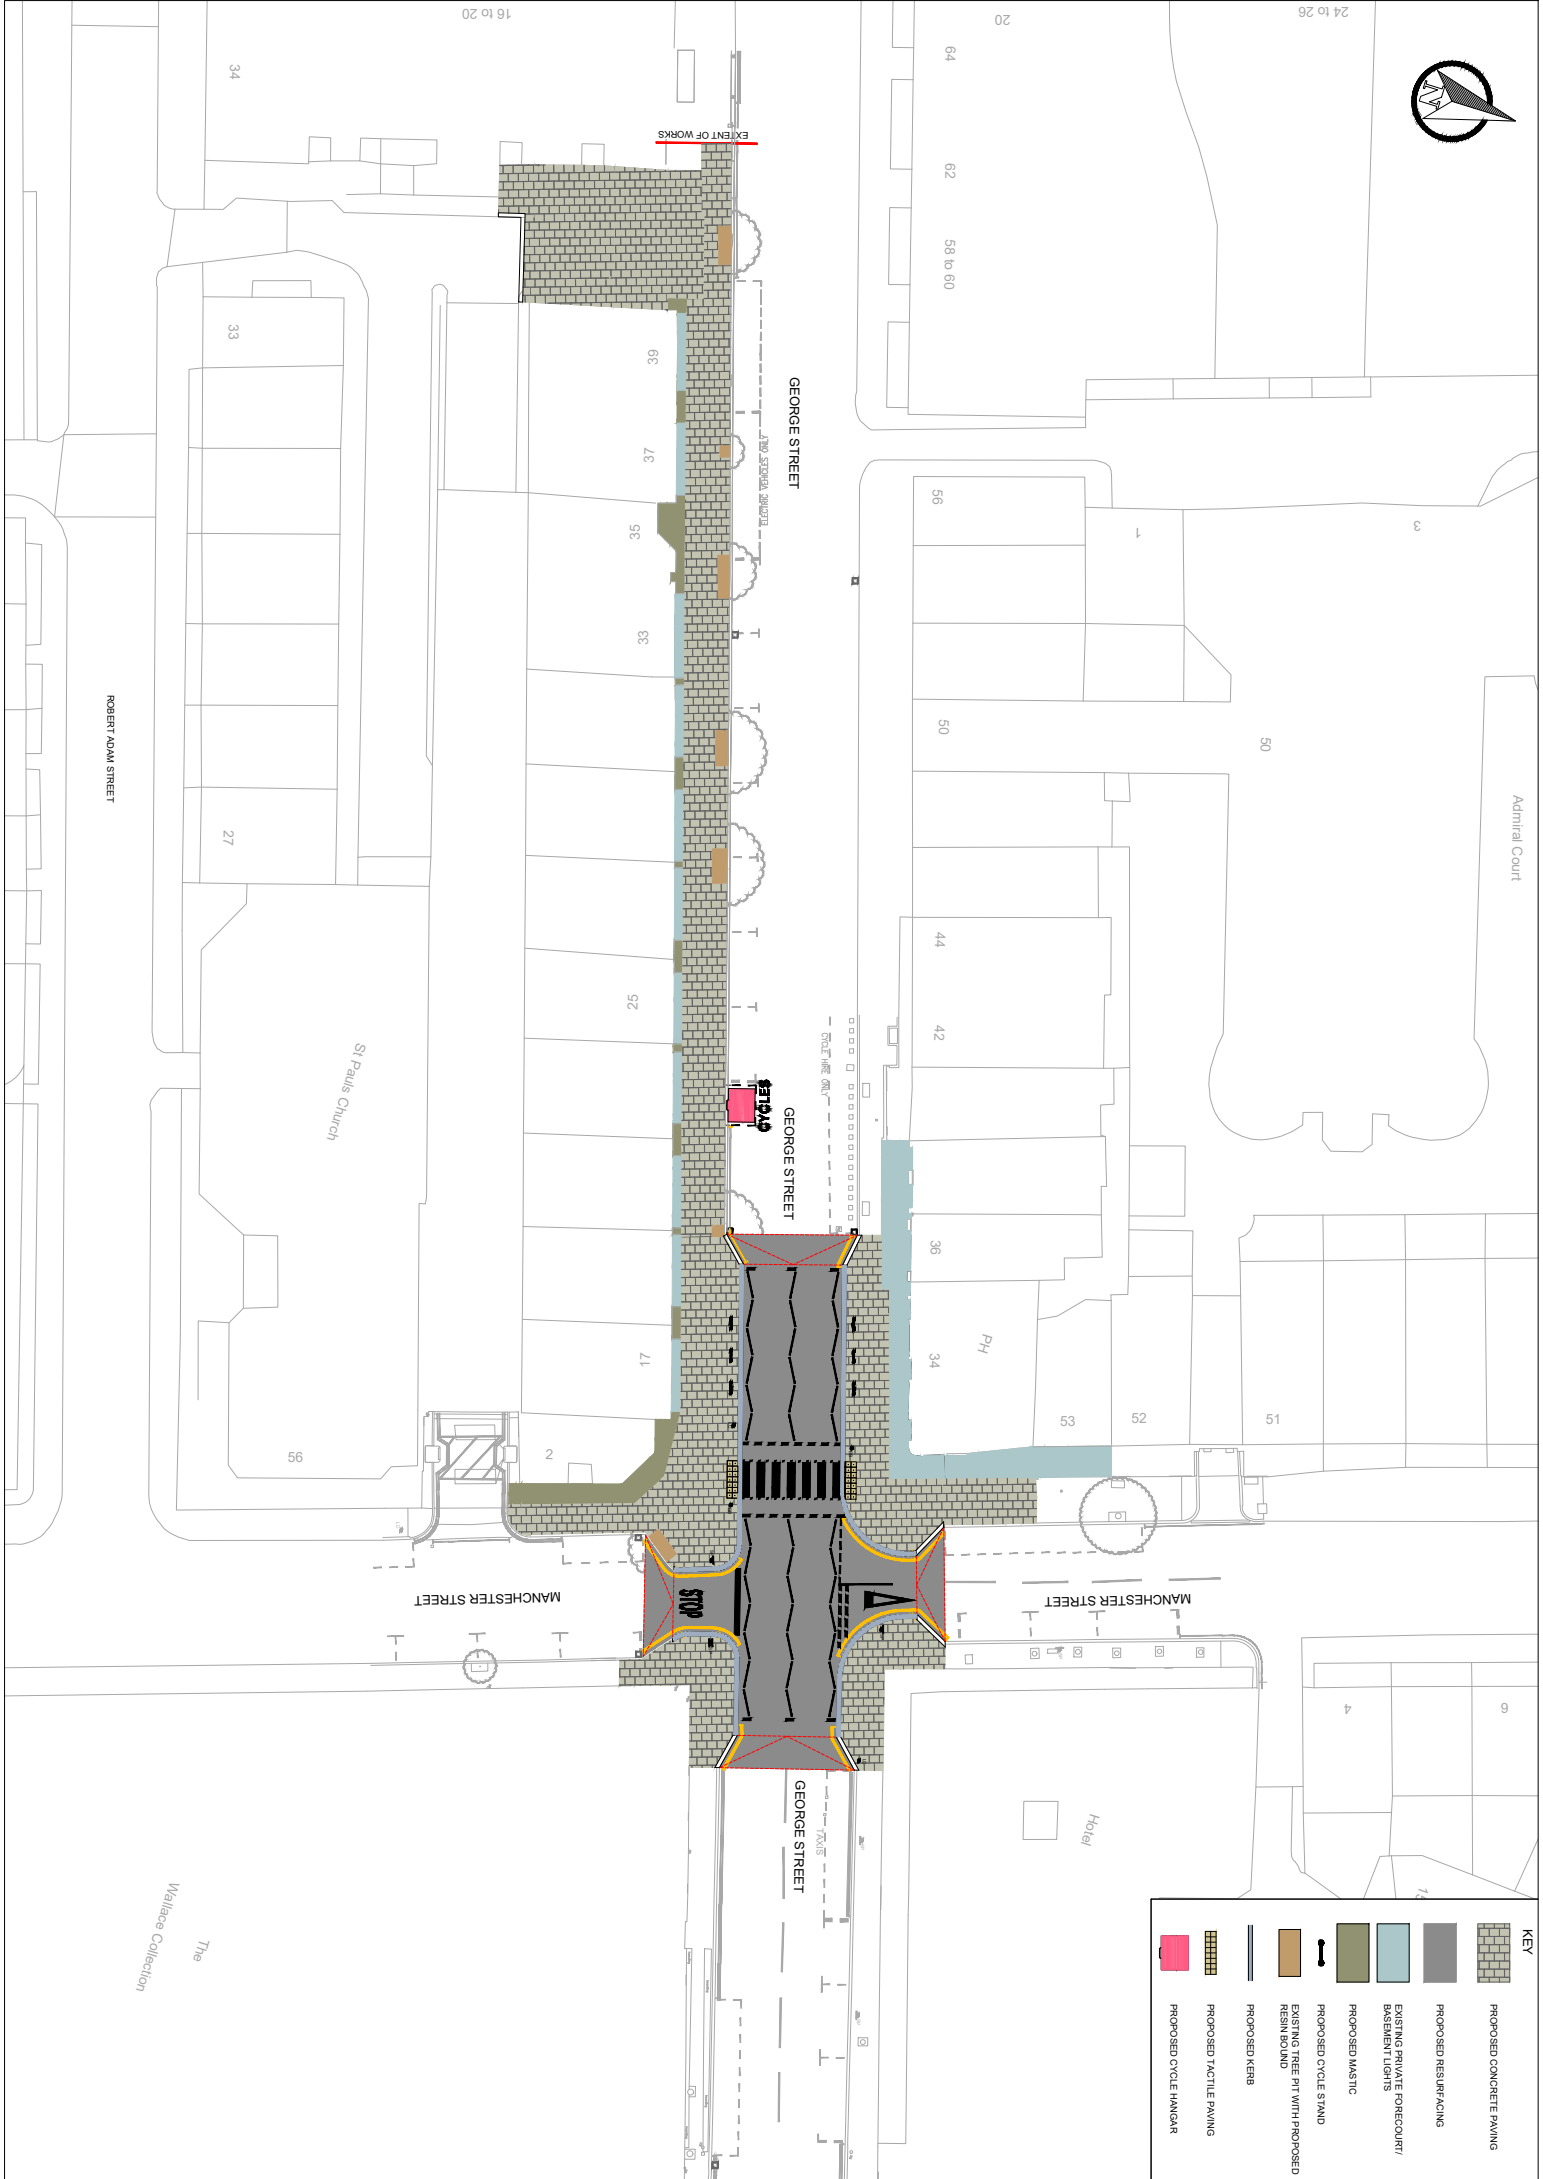

KEY	
	PROPOSED CONCRETE PAVING
	PROPOSED RESURFACING
	EXISTING PRIVATE FORECOURT/ BASEMENT LIGHTS
	PROPOSED MASTIC
	PROPOSED CYCLE STAND
	EXISTING TREE PIT WITH PROPOSED RESIN BOUND
	PROPOSED KERB
	PROPOSED TACTILE PAVING
	PROPOSED CYCLE HANGAR

Admiral Court

GEORGE STREET

GEORGE STREET

GEORGE STREET

MANCHESTER STREET

MANCHESTER STREET

ROBERT ADAM STREET

St Paul's Church

The Wallace Collection

EXTENT OF WORKS

STOP

STOP

39

37

35

33

52

41

2

56

34

27

33

34

16 to 20

24 to 28

64

62

58 to 60

56

50

44

42

36

34

PH

53

52

51

3

50

4

6

7

4

7

7

7

7

7

7

7

7

7

7

Holday